




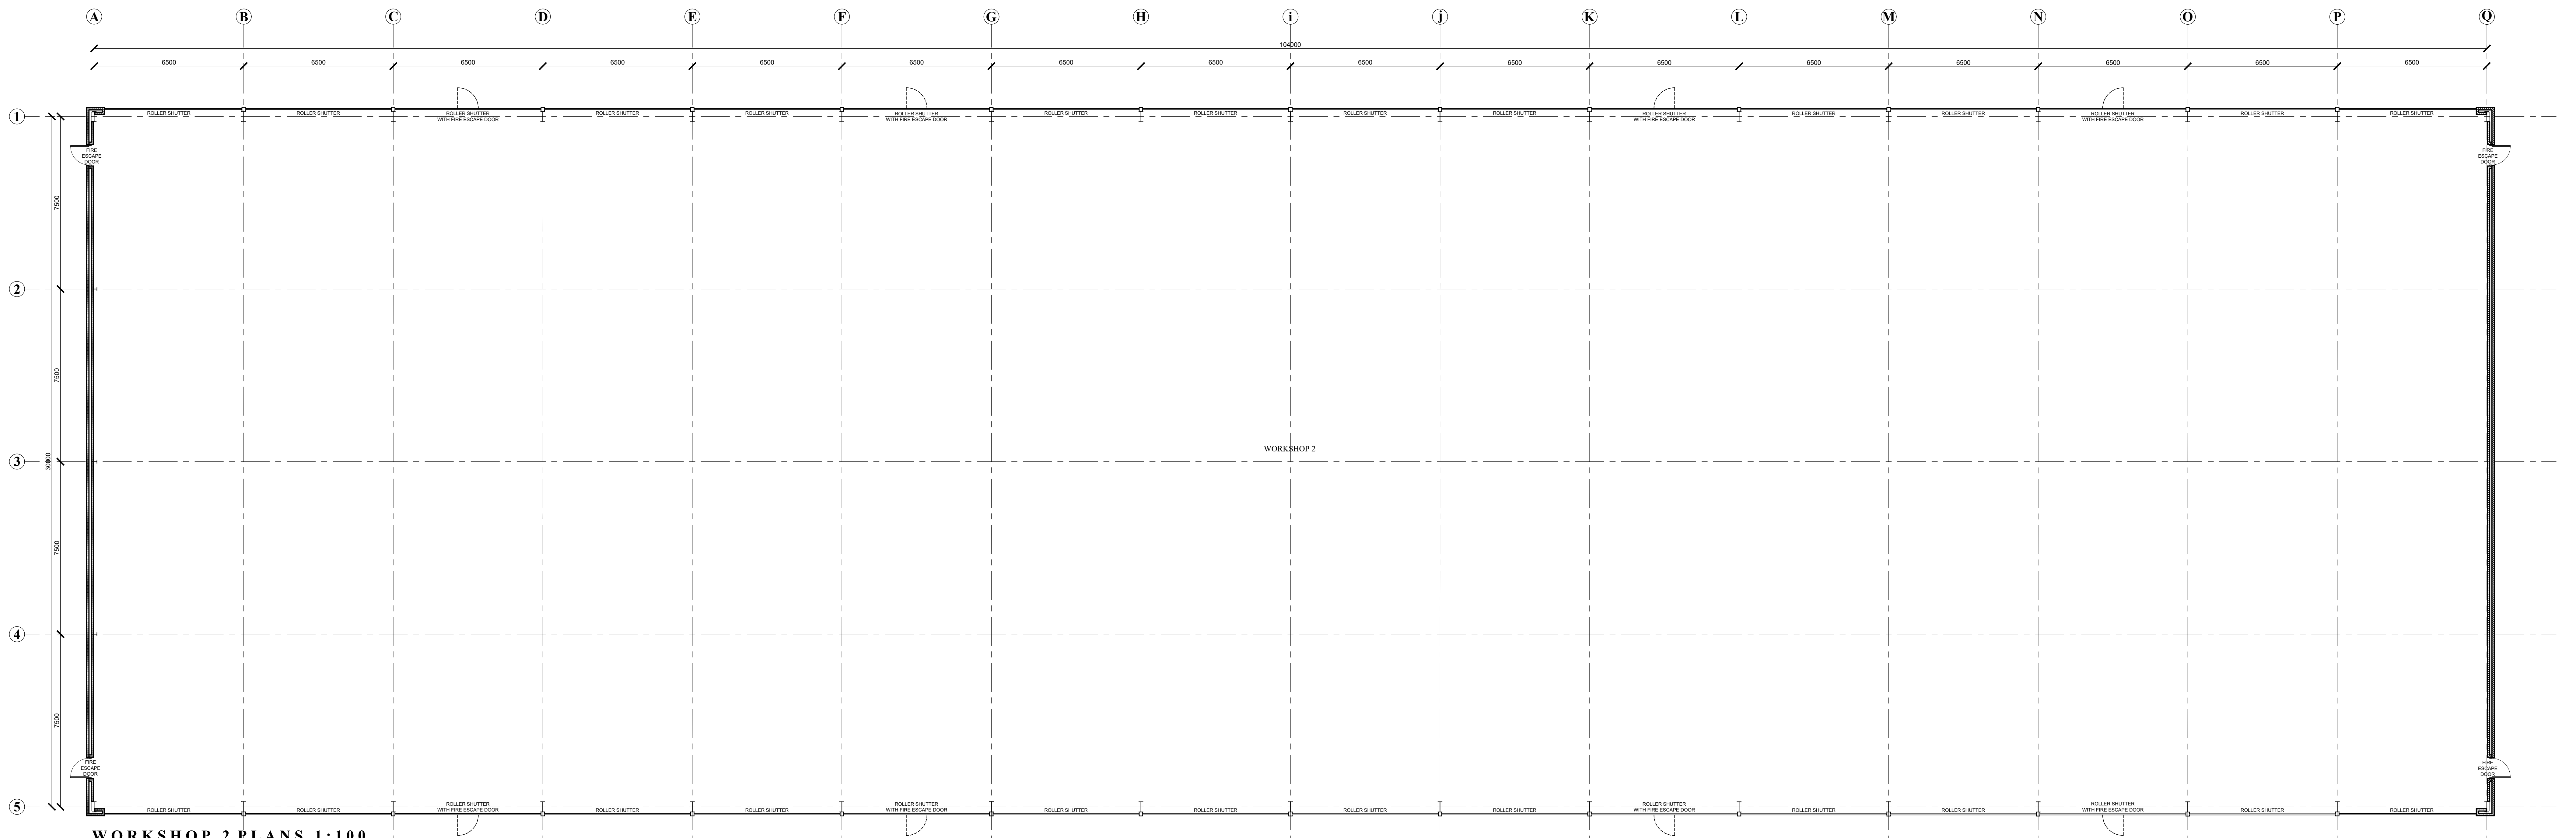


WORKSHOP 2 PLANS 1:100

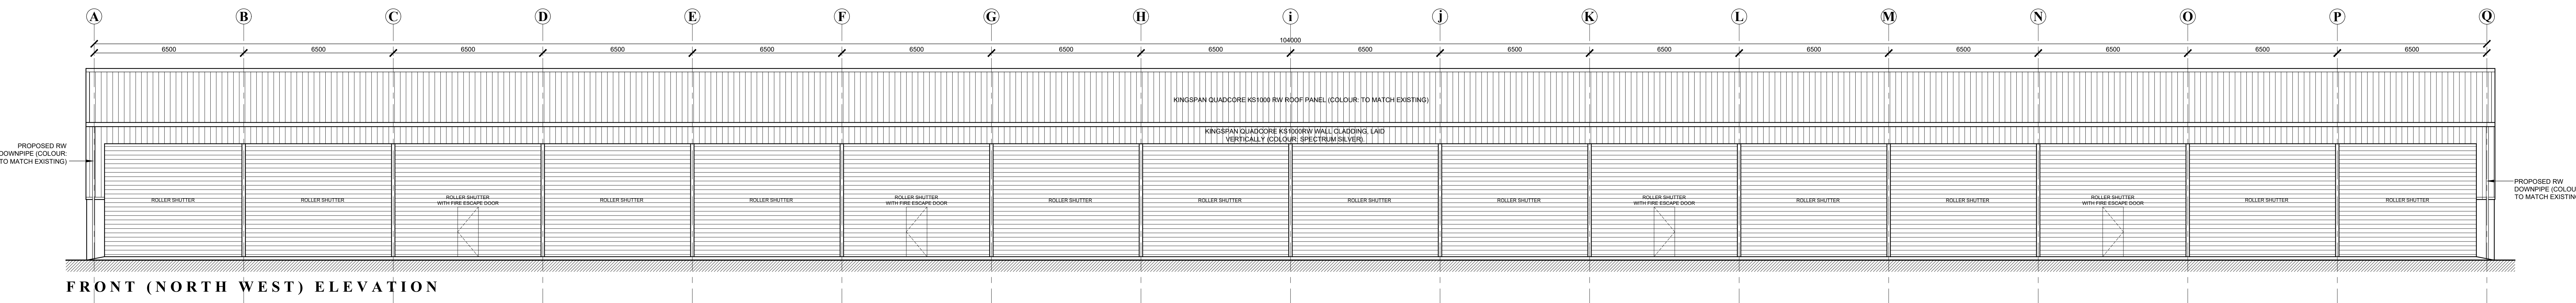


FRONT (NORTH WEST) ELEVATION

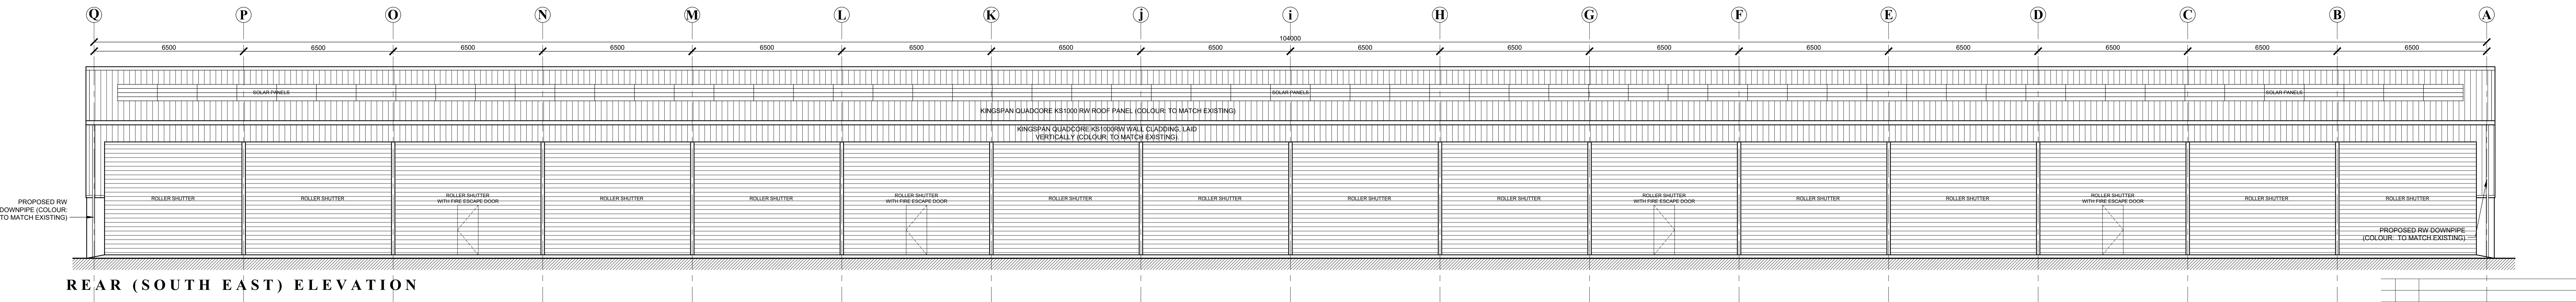

REAR (SOUTH EAST) ELEVATION

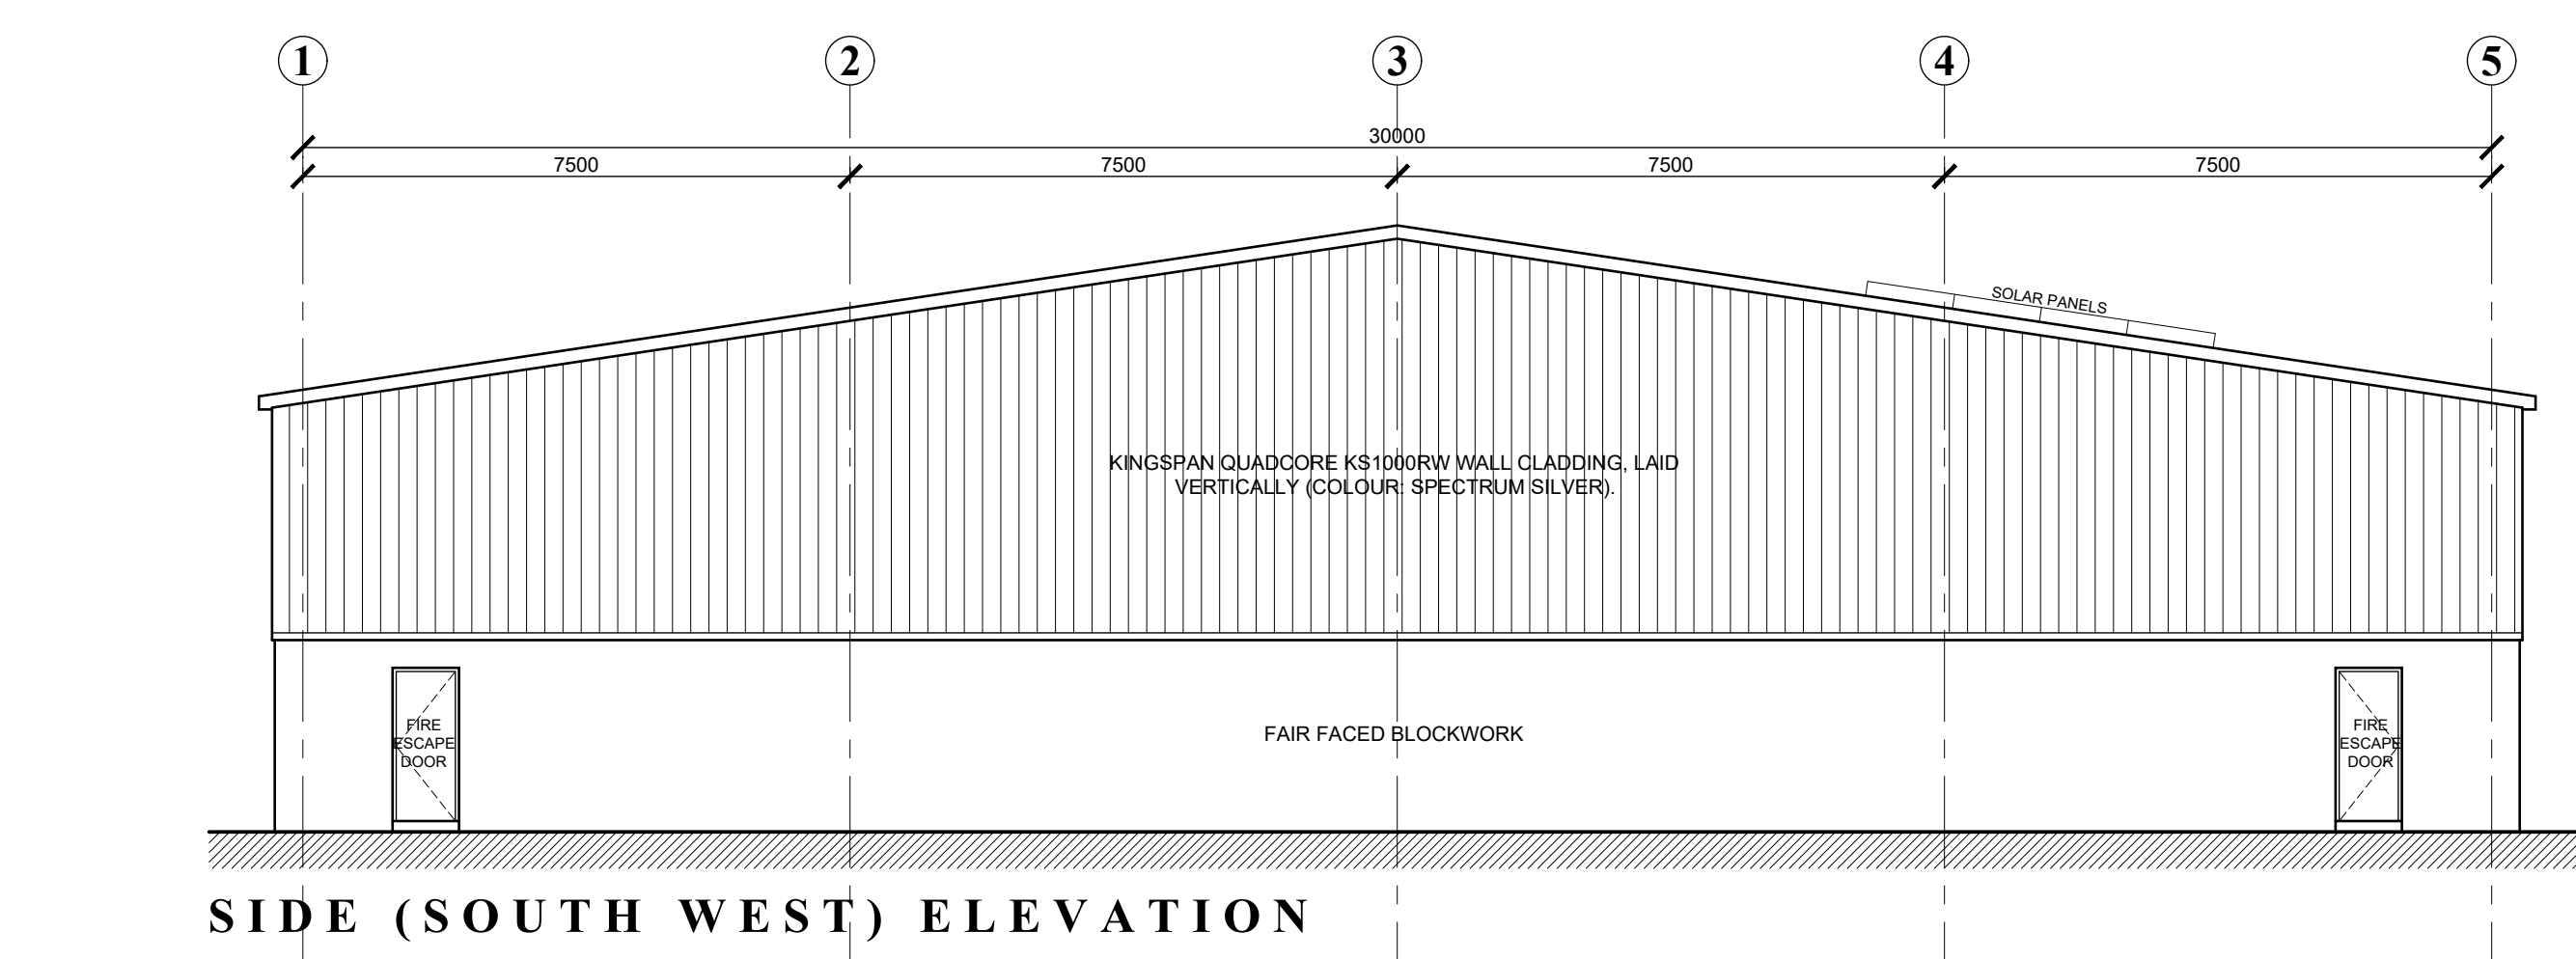

SIDE (SOUTH WEST) ELEVATION

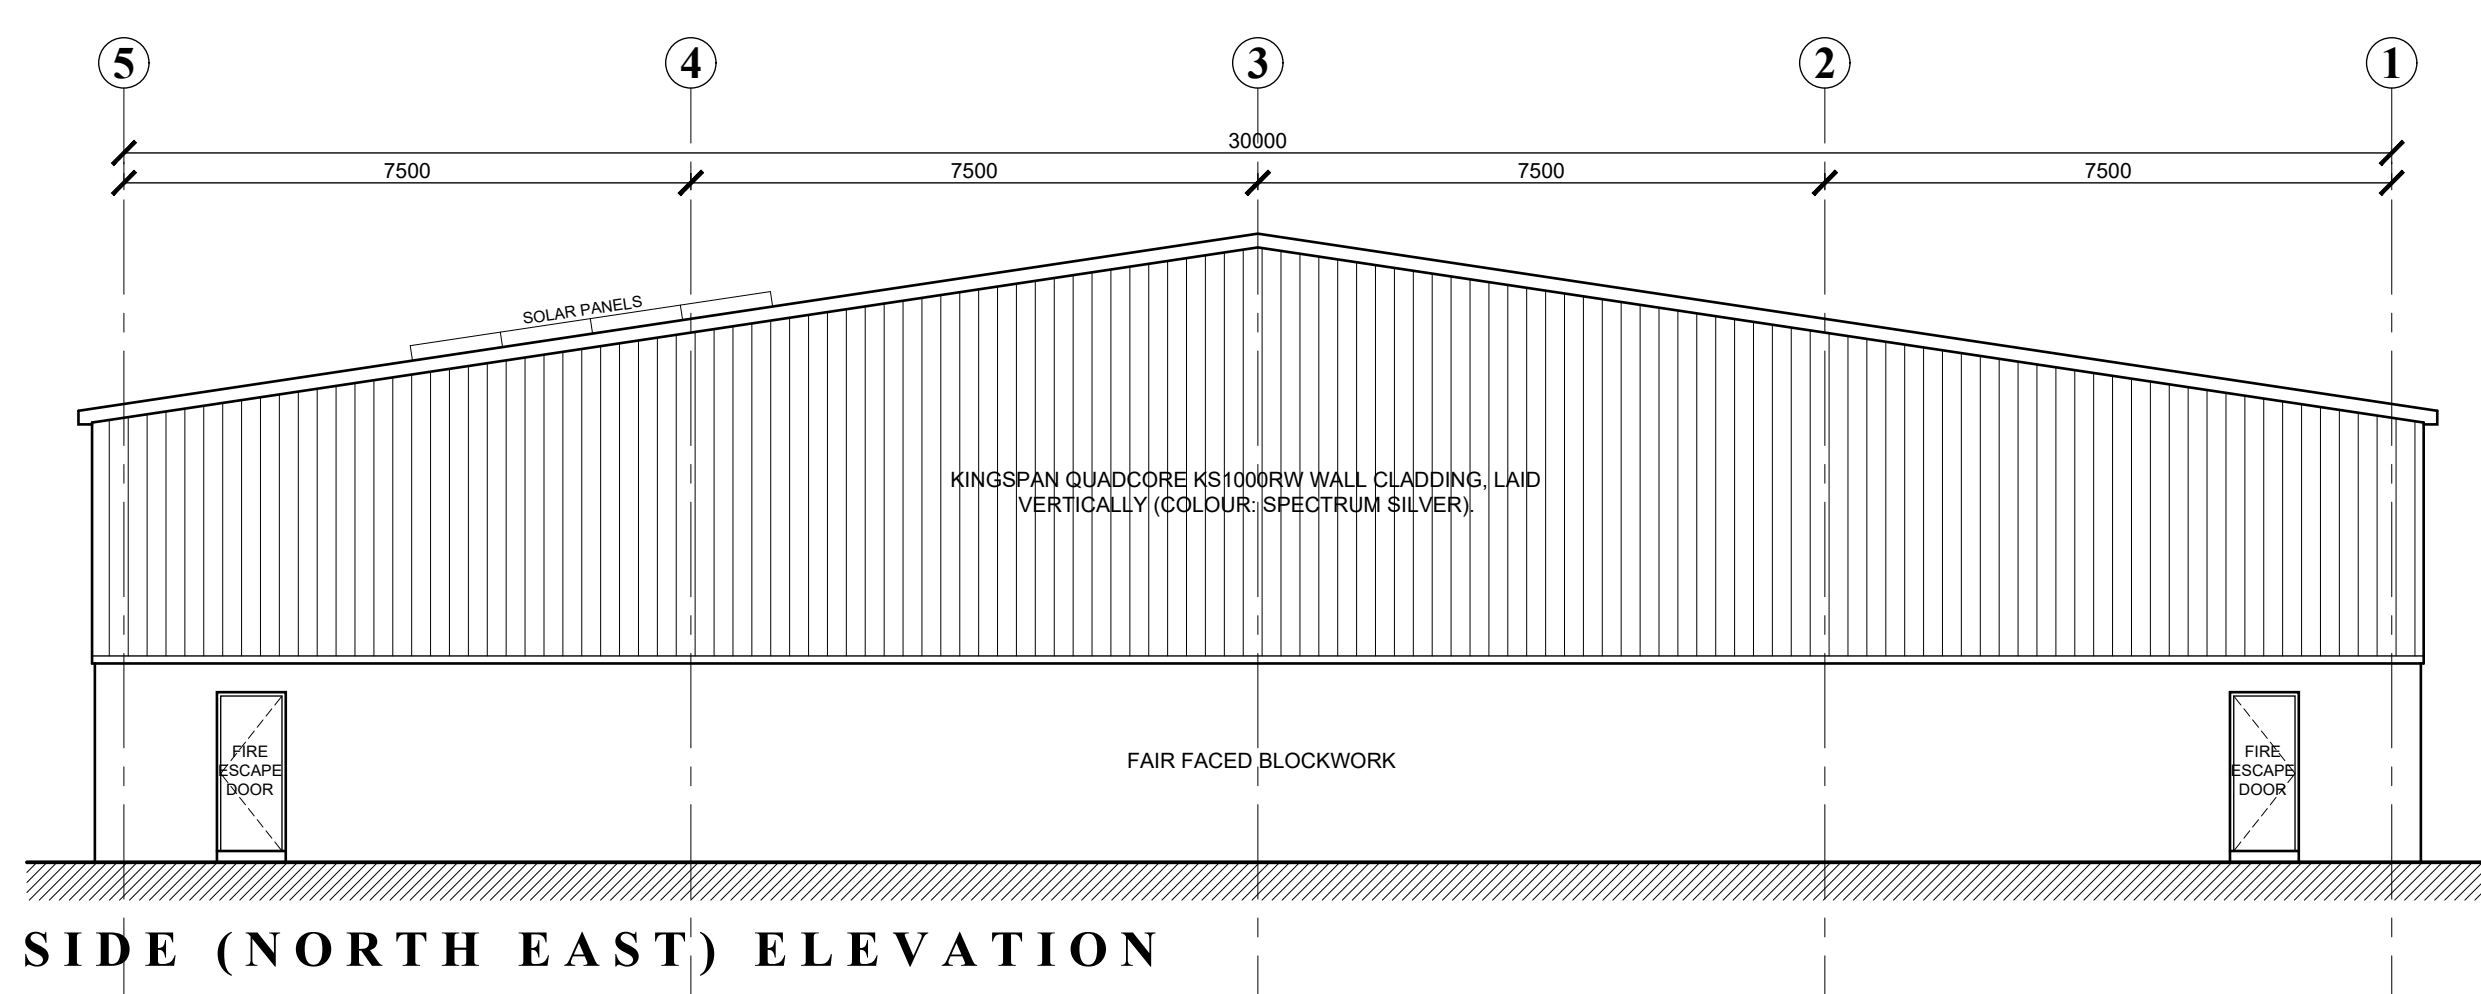

SIDE (NORTH EAST) ELEVATION

Rev	Date	Notes
A	June 20	Client Amendments - Size increased
Rev	Date	Notes
		Drawing Record

donnanward
61 Mornington Lane
Lisburn
BT28 2VH
T: 028 9260 3871
E: info@donnanward.co.uk

Client	Thompson Leisure
Project	Extension to Existing Workshop & proposed Covered Parking & proposed Workshop at 62 Drumnabree Road Magheralin
Drawing Title	Workshop 2 Floor Plan & Elevations
Scale	1:100
Drawn By	SD
Date	May 2026
Drawing Number	25/43/12
Revision	A