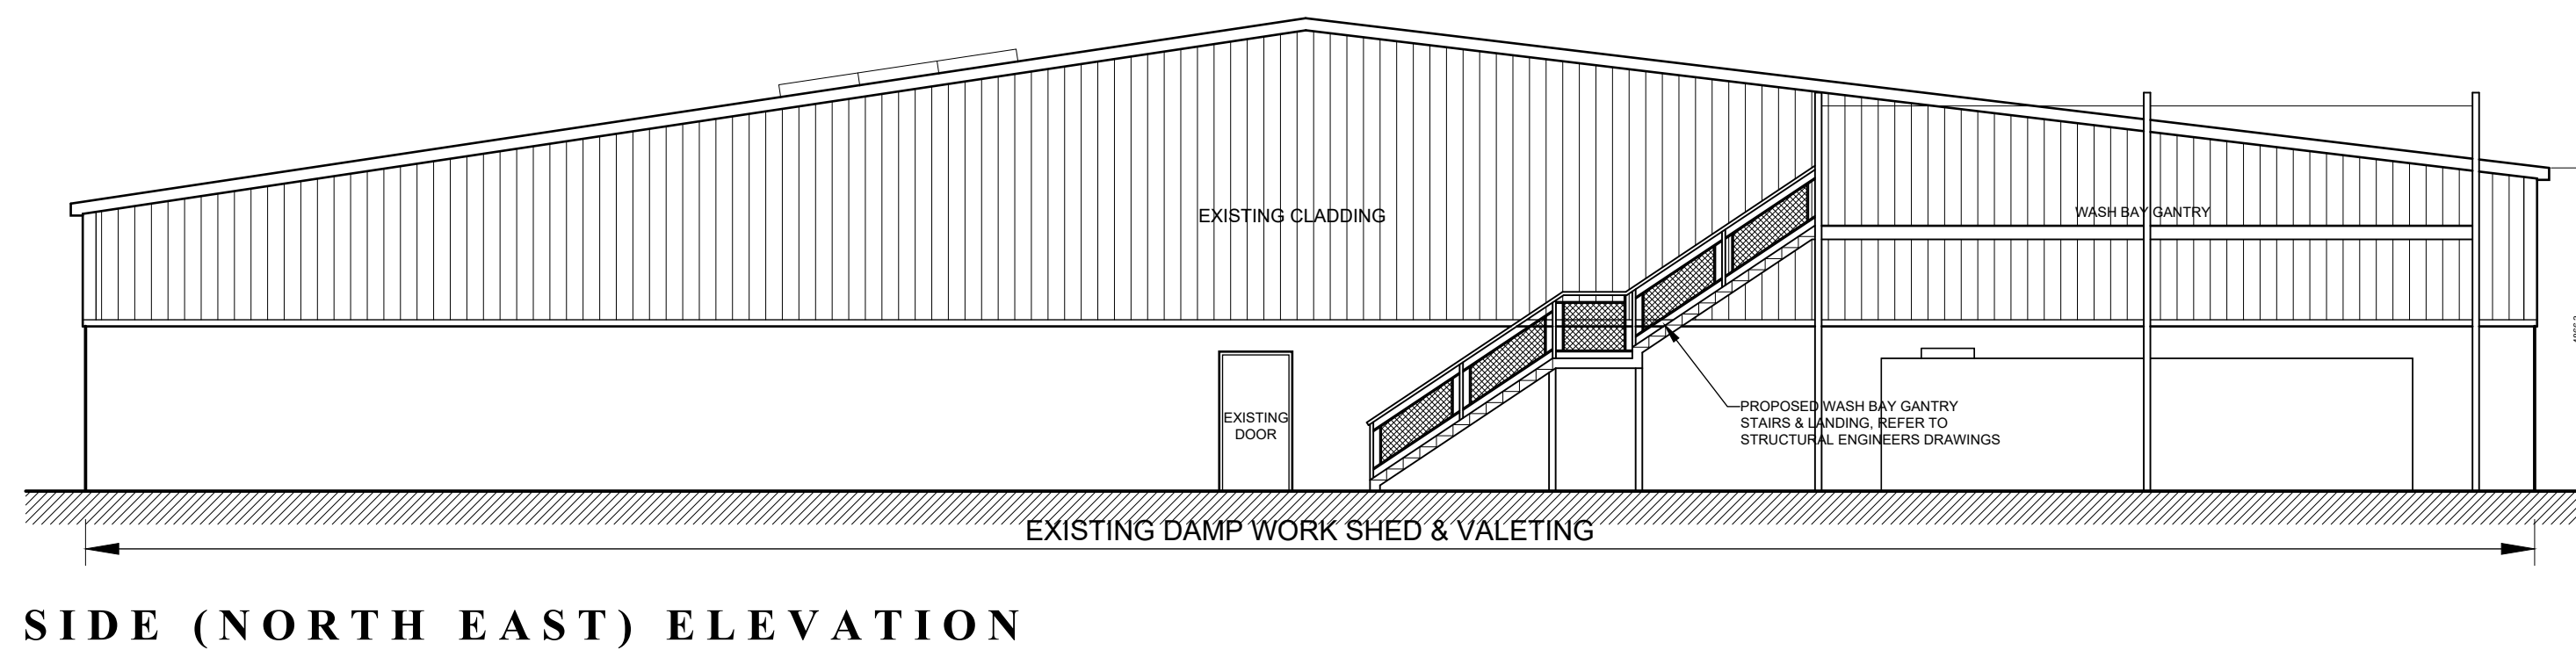
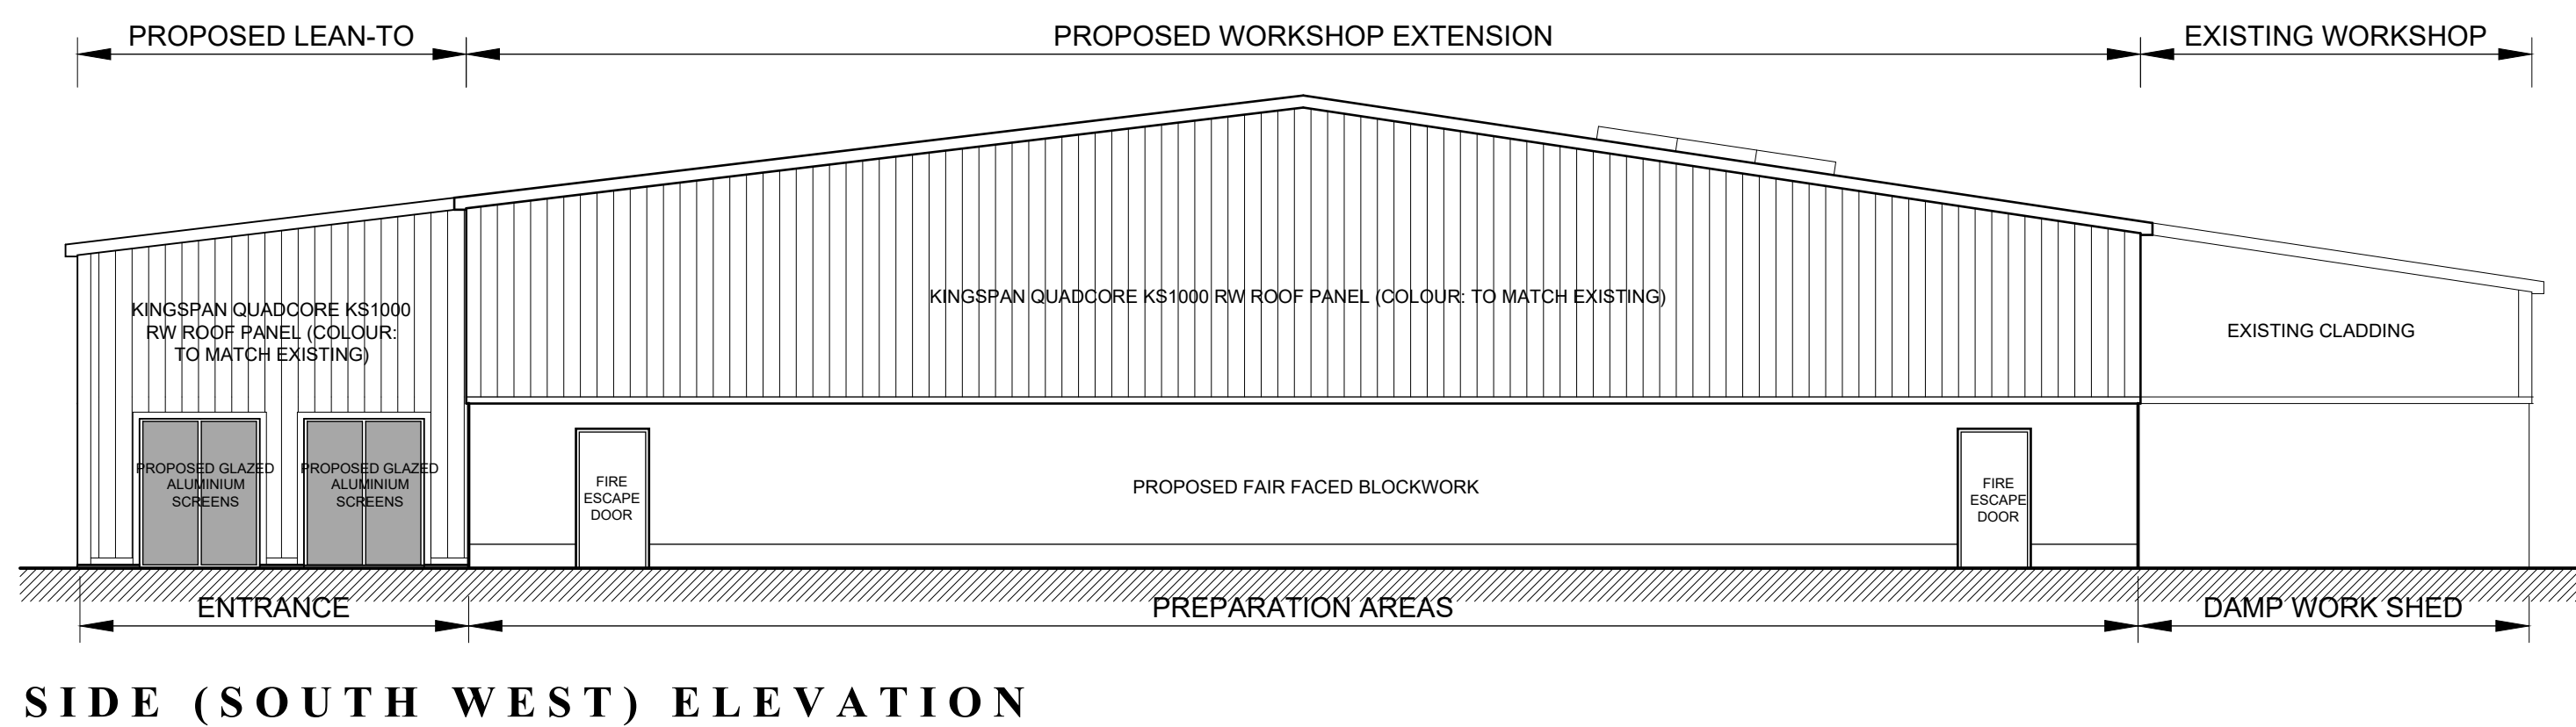
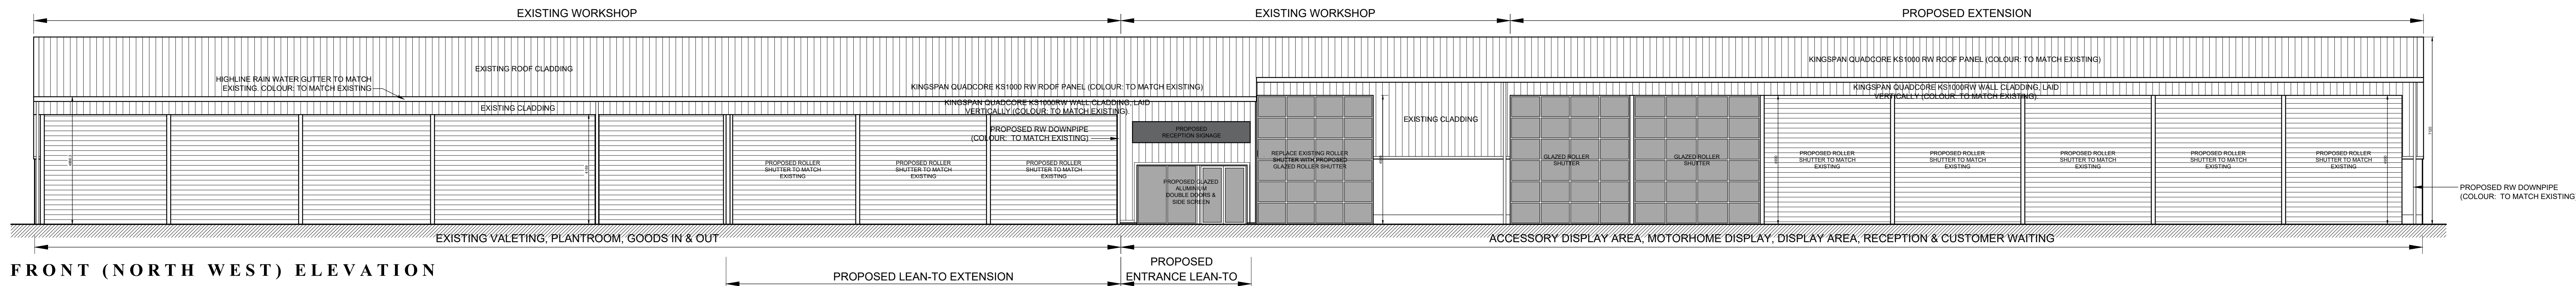
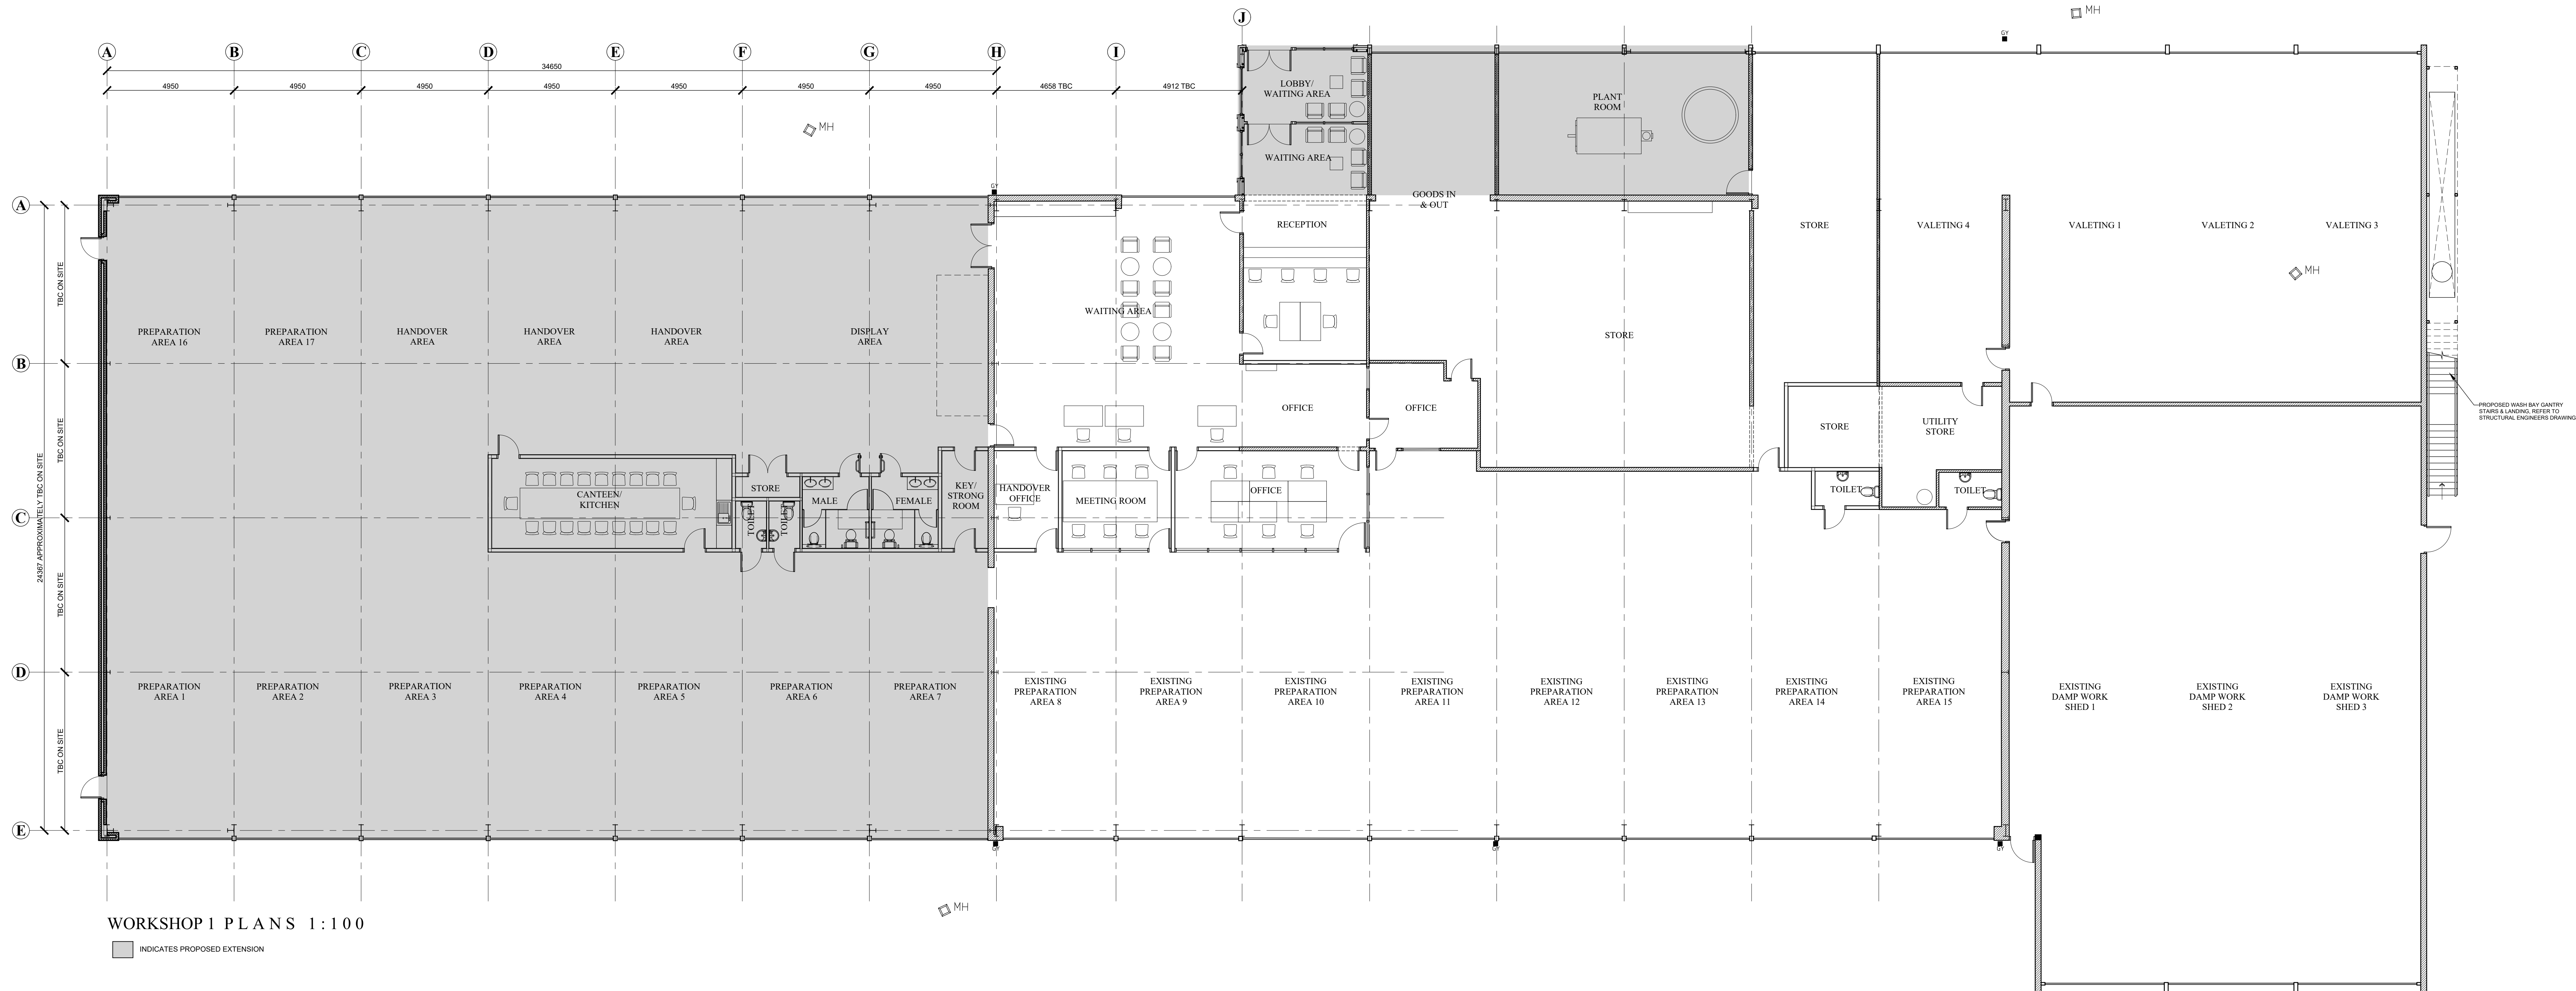


Rev	Date	Notes
1		
2		
donnanward
61 Morning Lane
Lisburn
BT28 2VH
T: 028 9260 3871
E: info@donnanward.co.uk

Client	Thompson Leisure
Project	Extension to Existing Workshop & proposed Covered Parking & proposed Workshop at 62 Drumnabree Road Magheralin
Drawing Title	Extension to Existing Workshop 1 Floor Plans & Elevations
Scale	1:100
Drawn By	SD
Date	May 2026
Drawing Number	
Revision	
25/43/10	