




SOUTH EAST ELEVATION

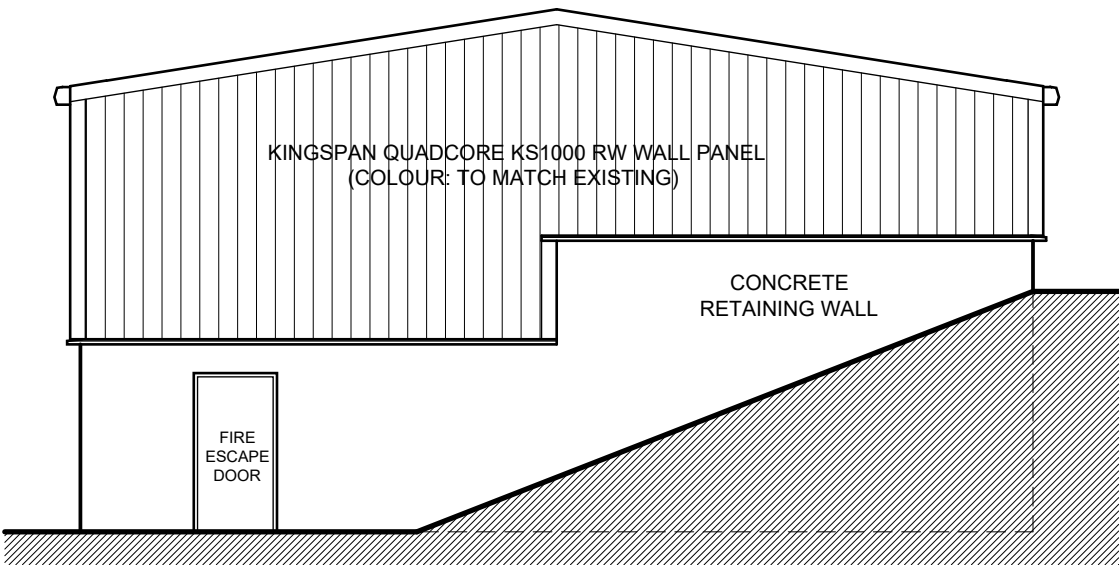


NORTH EAST ELEVATION

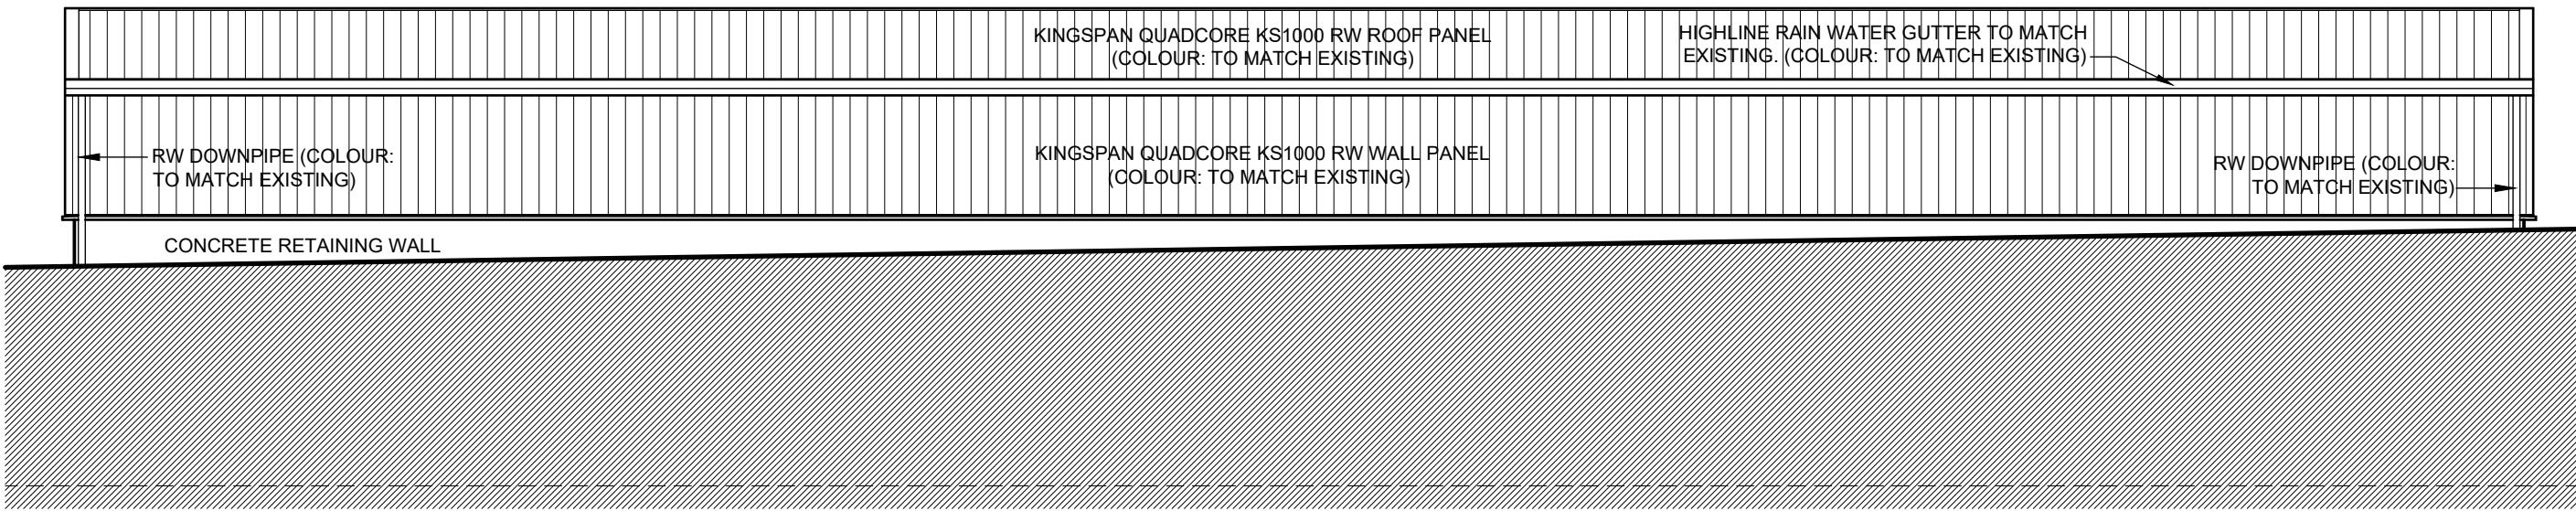

NORTH WEST ELEVATION

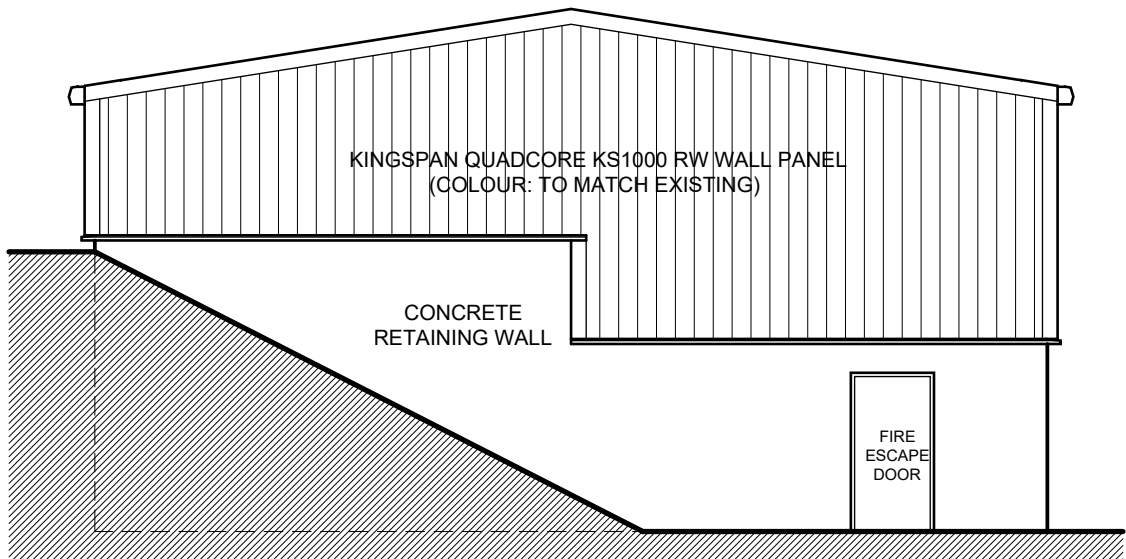

SOUTH WEST ELEVATION

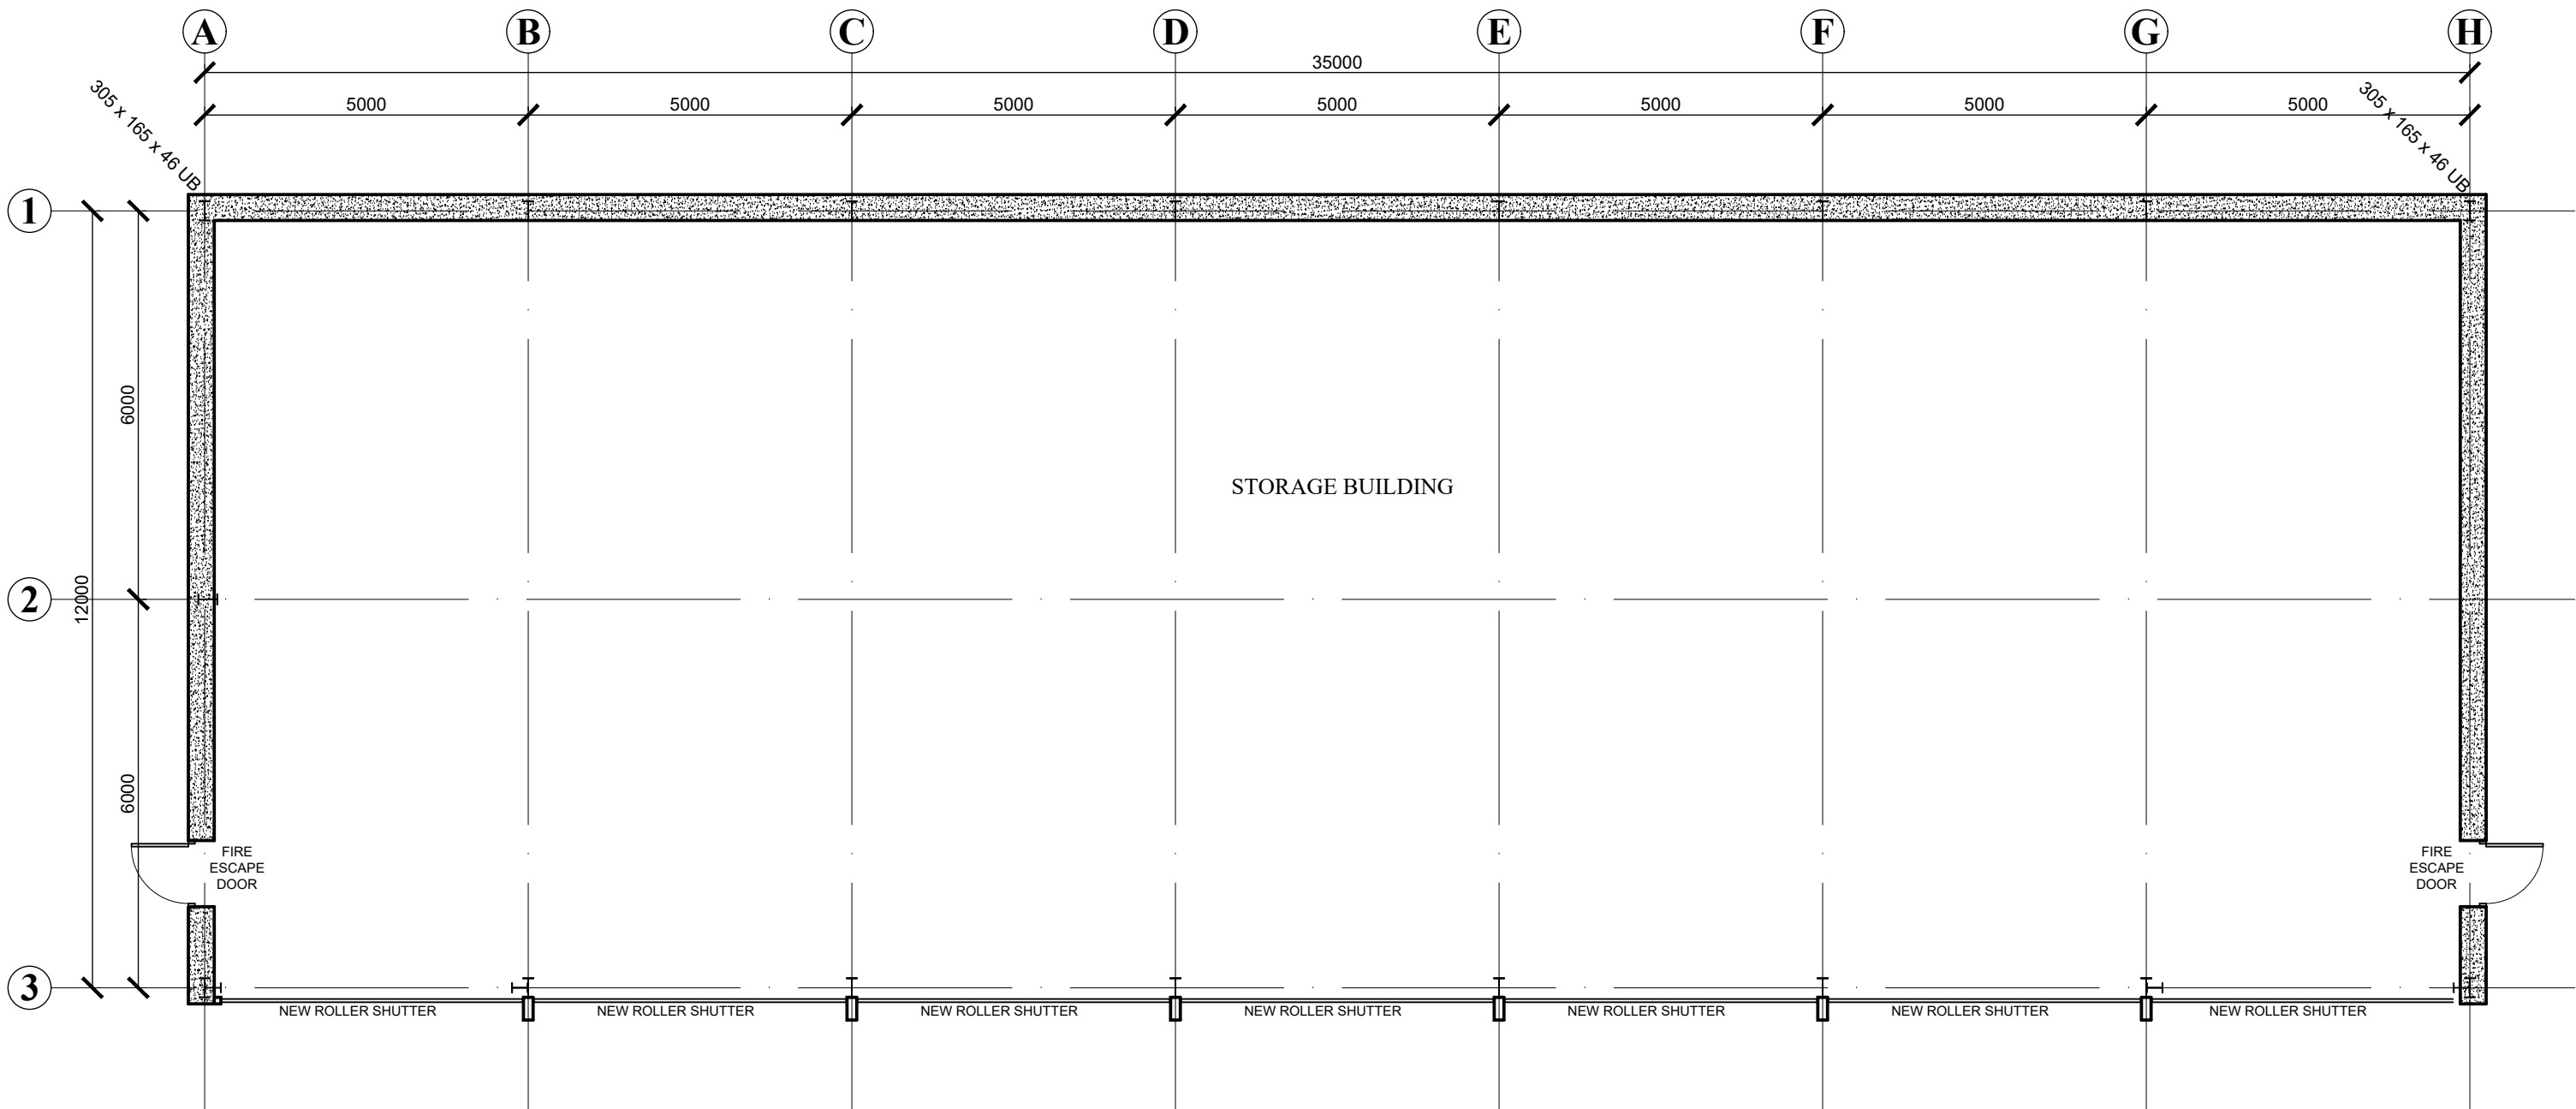

STORAGE BUILDING PLANS 1:100

Rev	Date	Notes
Drawing Record		



61 Mornington Lane
Lisburn
BT28 2WH
T: 028 9260 3871
E: info@donnanward.co.uk

Client Thompson Leisure		
Project Extension to Existing Workshop & proposed Covered Parking & proposed Workshop at 62 Drumnabreeze Road Magheralin		
Drawing Title Proposed Storage Building Floor Plans & Elevations		
Scale 1:100	Drawn By SD	Date June'26
Drawing Number 25/43/11		Revision